


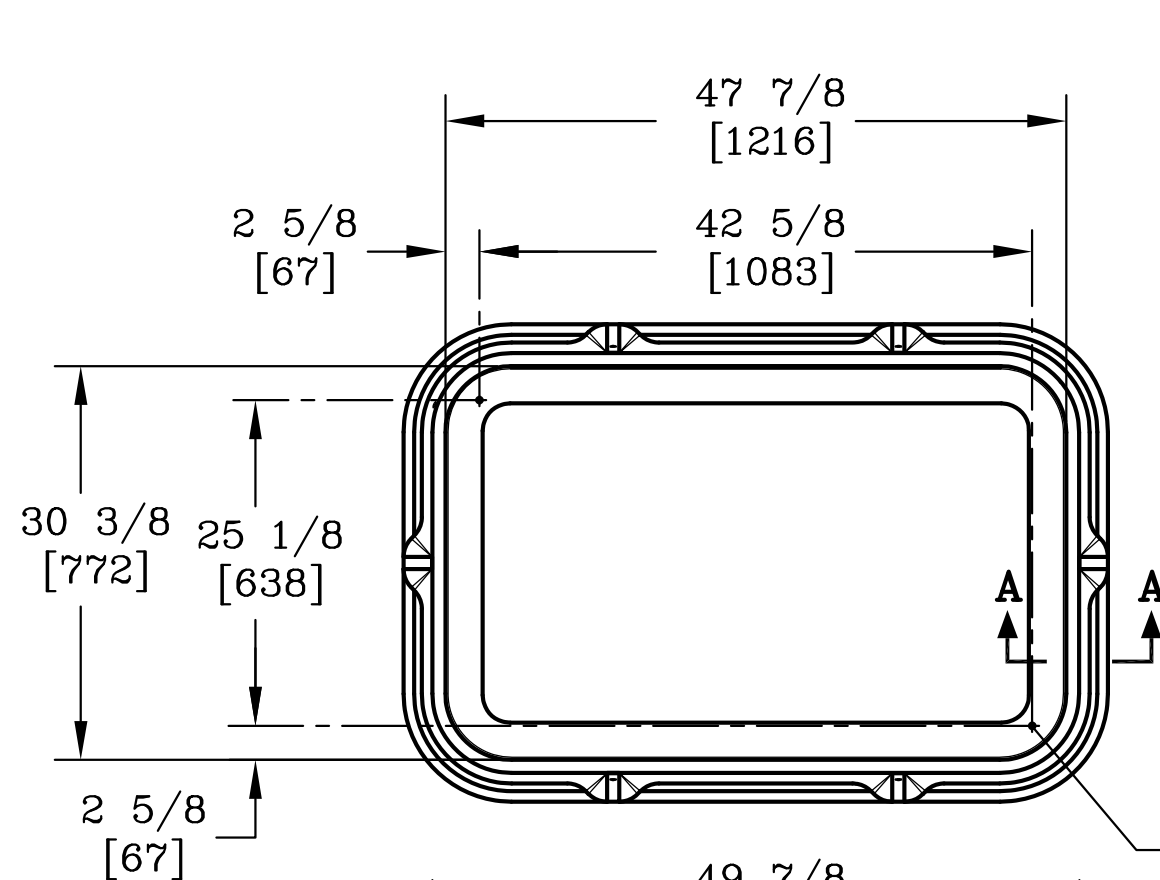
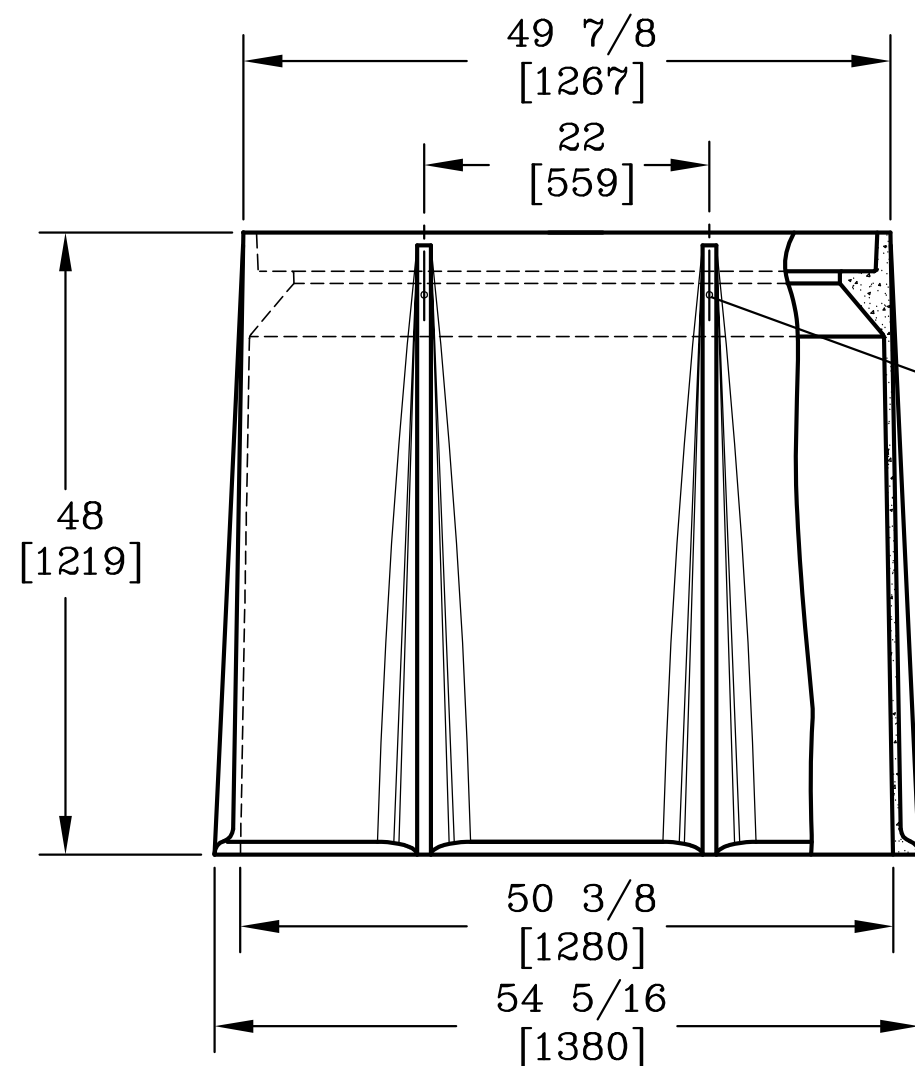


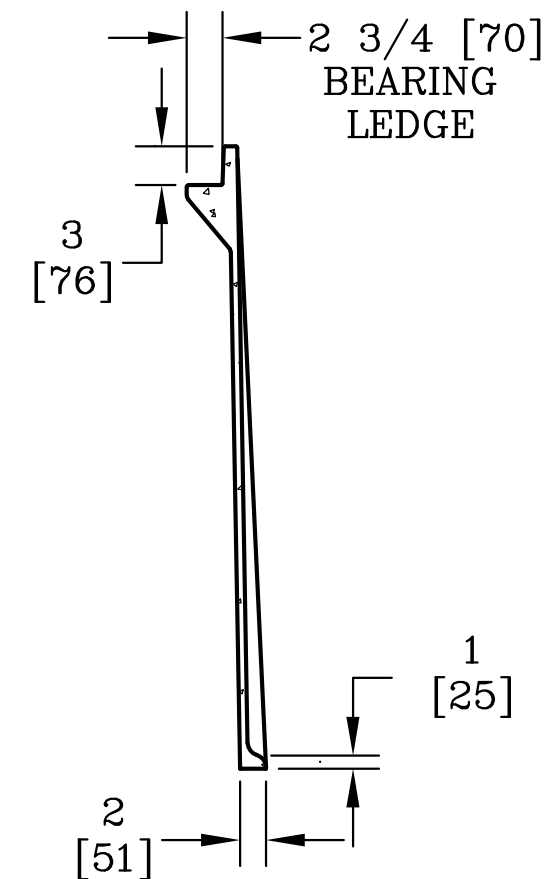

3/8-7 SELF
ALIGNING, REPLACEABLE
S.S. EZ-NUT
2 PLACES

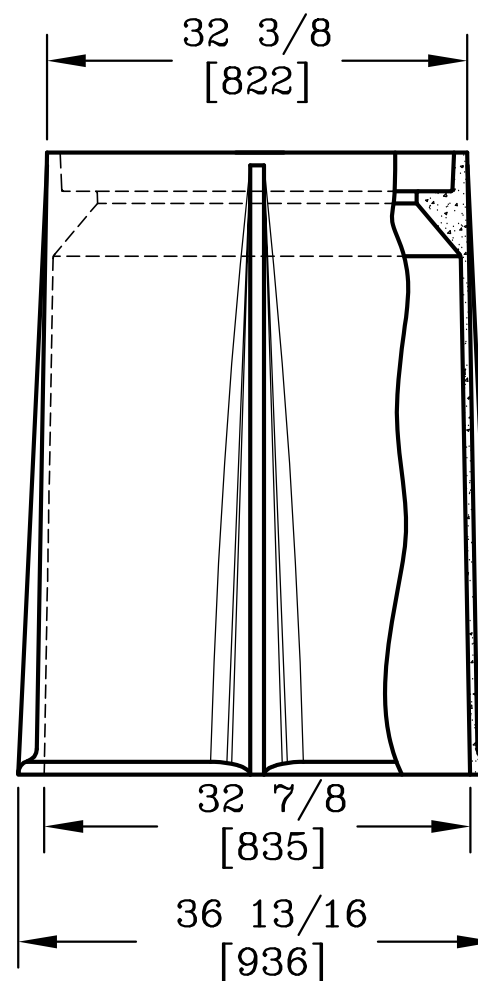

1/2-13 UNC
LIFTING INSERT
4 PLACES

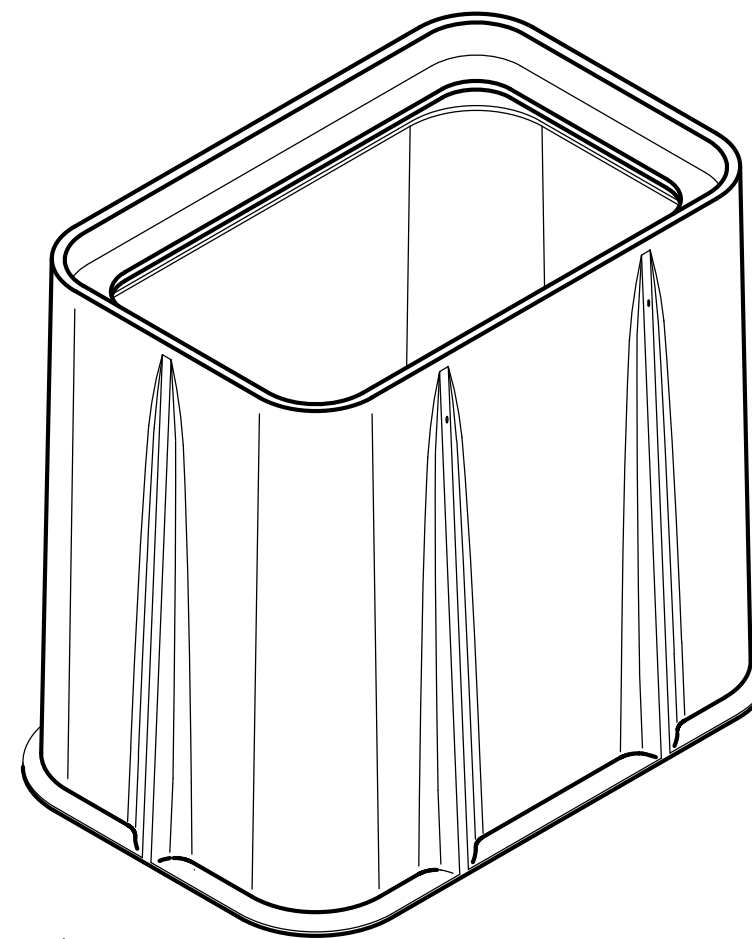

SECTION A-A

NOTE:

1. DIMENSIONS IN BRACKETS ARE IN MILLIMETERS UNLESS NOTED OTHERWISE.

DIMENSIONS ARE IN INCHES OR MILLIMETERS IN BRACKETS UNLESS OTHERWISE NOTED.												
	BY	DATE	WEIGHT	 3621 INDUSTRIAL PARK DR LENOIR CITY, TN 37771 800-346-3062 www.quazite.com			LOC S REV G 3/12					
DRN	KPC	9/9/98	618# 280kg									
CHK	MSF	9/11/98	SCALE	DRAWING DESCRIPTION QUAZITE® BOX								
ENG	MS	9/11/98	3/4"=1'									
APR	FMS	9/11/98	SIZE	PROJECT NUMBER 98662								
APR			B									
				SHEET 1 OF 1			DRAWING NUMBER PD3048BA48					