

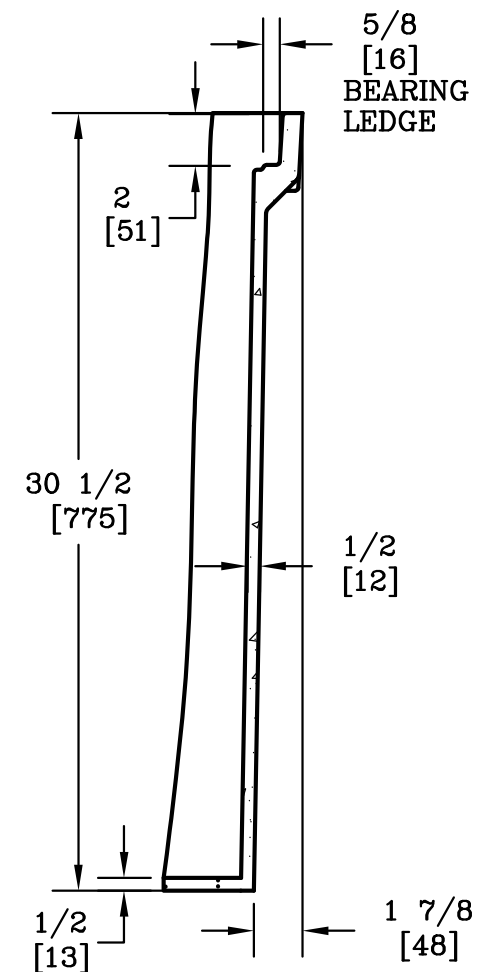
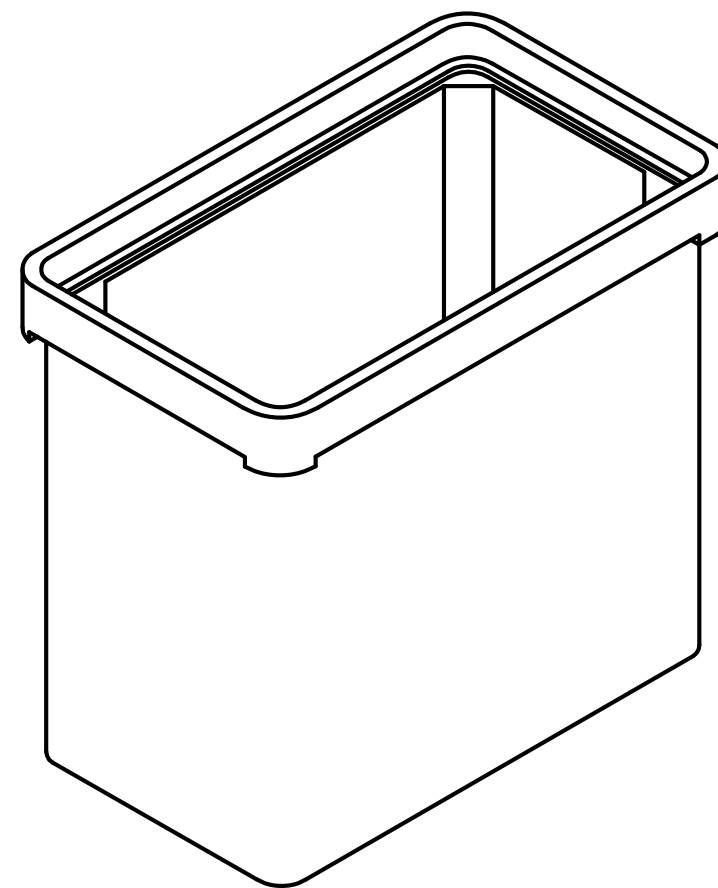


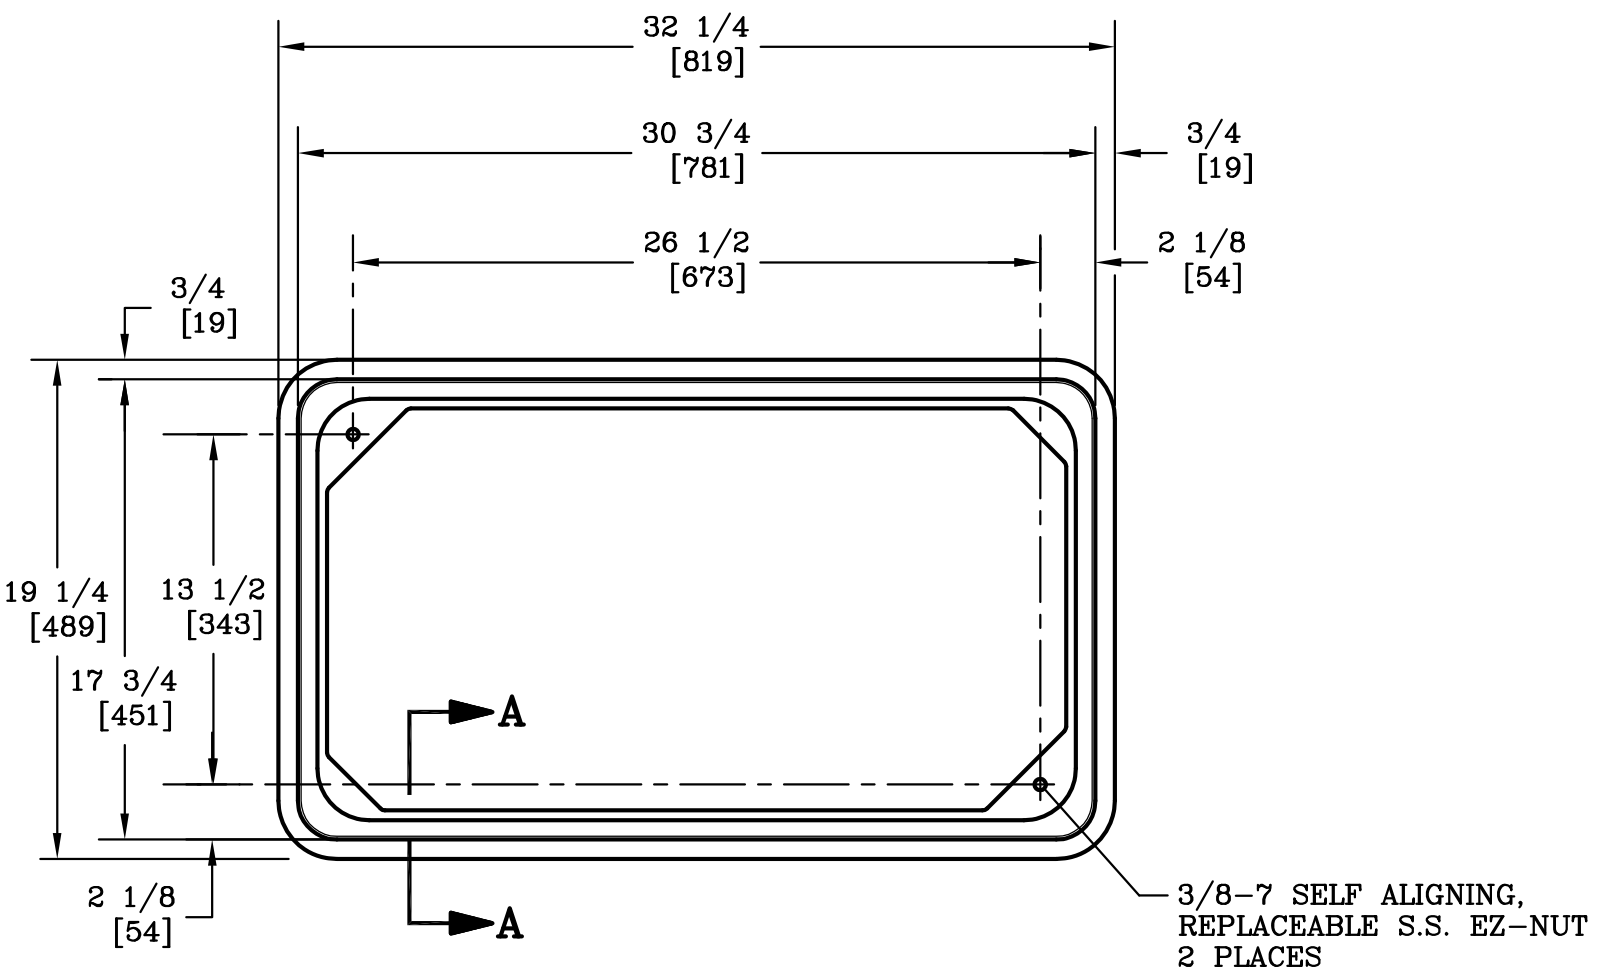

SECTION A-A

NOTE:

1. DIMENSIONS IN BRACKETS ARE IN MILLIMETERS UNLESS NOTED OTHERWISE.

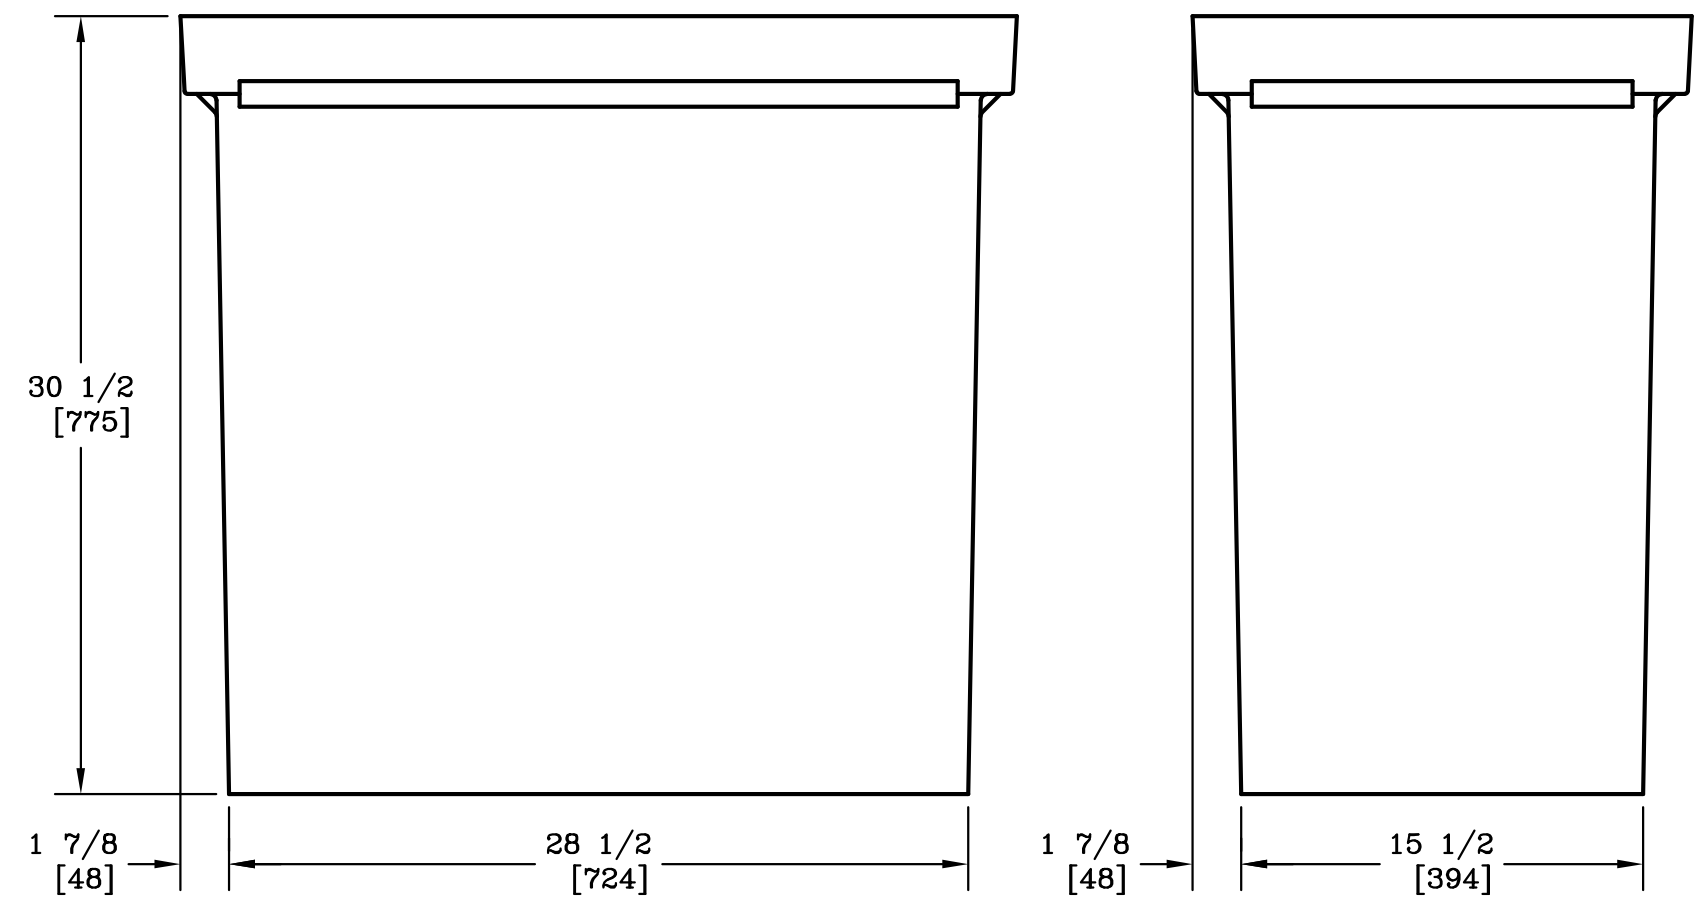

DIMENSIONS ARE IN INCHES OR MILLIMETERS IN BRACKETS UNLESS OTHERWISE NOTED.									
	BY	DATE	WEIGHT		3621 INDUSTRIAL PARK DR LENOIR CITY, TN 37771 800-346-3062 www.quazite.com	LOC			
DRN	JMW	7/19/00	167# 76kg			S			
CHK	WRJ	7/24/00	SCALE	DRAWING DESCRIPTION		REV			
ENG			1 1/2"=1'			B			
APR			SIZE			3/12			
APR			B	QUAZITE® BOX					
PROJECT NUMBER						DRAWING NUMBER			
00525				SHEET 1 OF 1		PG1730DA30			