


NOTES:

1. LOGO TO BE SPECIFIED: _____
2. FURNISHED W/ (2) 3/8-7 X 2 [51] HEX HEAD AUGER BOLTS (2) 3/8 [10] FLAT WASHERS.
3. THIS COVER IS RATED FOR A STATIC DESIGN LOAD OF 5,000 LBS. [22,240 N] OVER A 10 [254] X 10 [254] AREA AND MUST PASS A STATIC TEST LOAD OF 7,500 LBS. [33,360 N].
4. DIMENSIONS IN BRACKETS ARE IN MILLIMETERS UNLESS OTHERWISE NOTED.

DIMENSIONS ARE IN INCHES OR MILLIMETERS IN BRACKETS UNLESS OTHERWISE NOTED.					
DRN	BY	DATE	WEIGHT	 3621 INDUSTRIAL PARK DR LENOIR CITY, TN 37771 800-348-3062 www.quazite.com	LOC
CHK	WRJ	11/3/93	25# 11kg		S
ENG	MSF	3/31/99	SCALE		REV
APR	JJD	3/31/99	1/2"=1'		I
APR	JMY	4/3/99	SIZE B		8/16
PROJECT NUMBER				DRAWING NUMBER	
82007				PC1324CA00	
SHEET 1 OF 1					

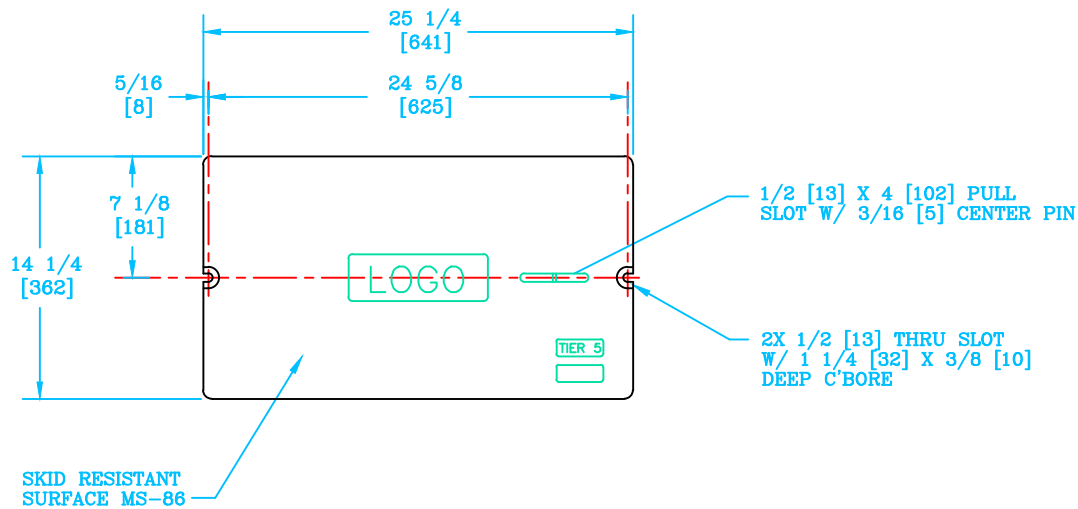

QUAZITE[®]
COVER