


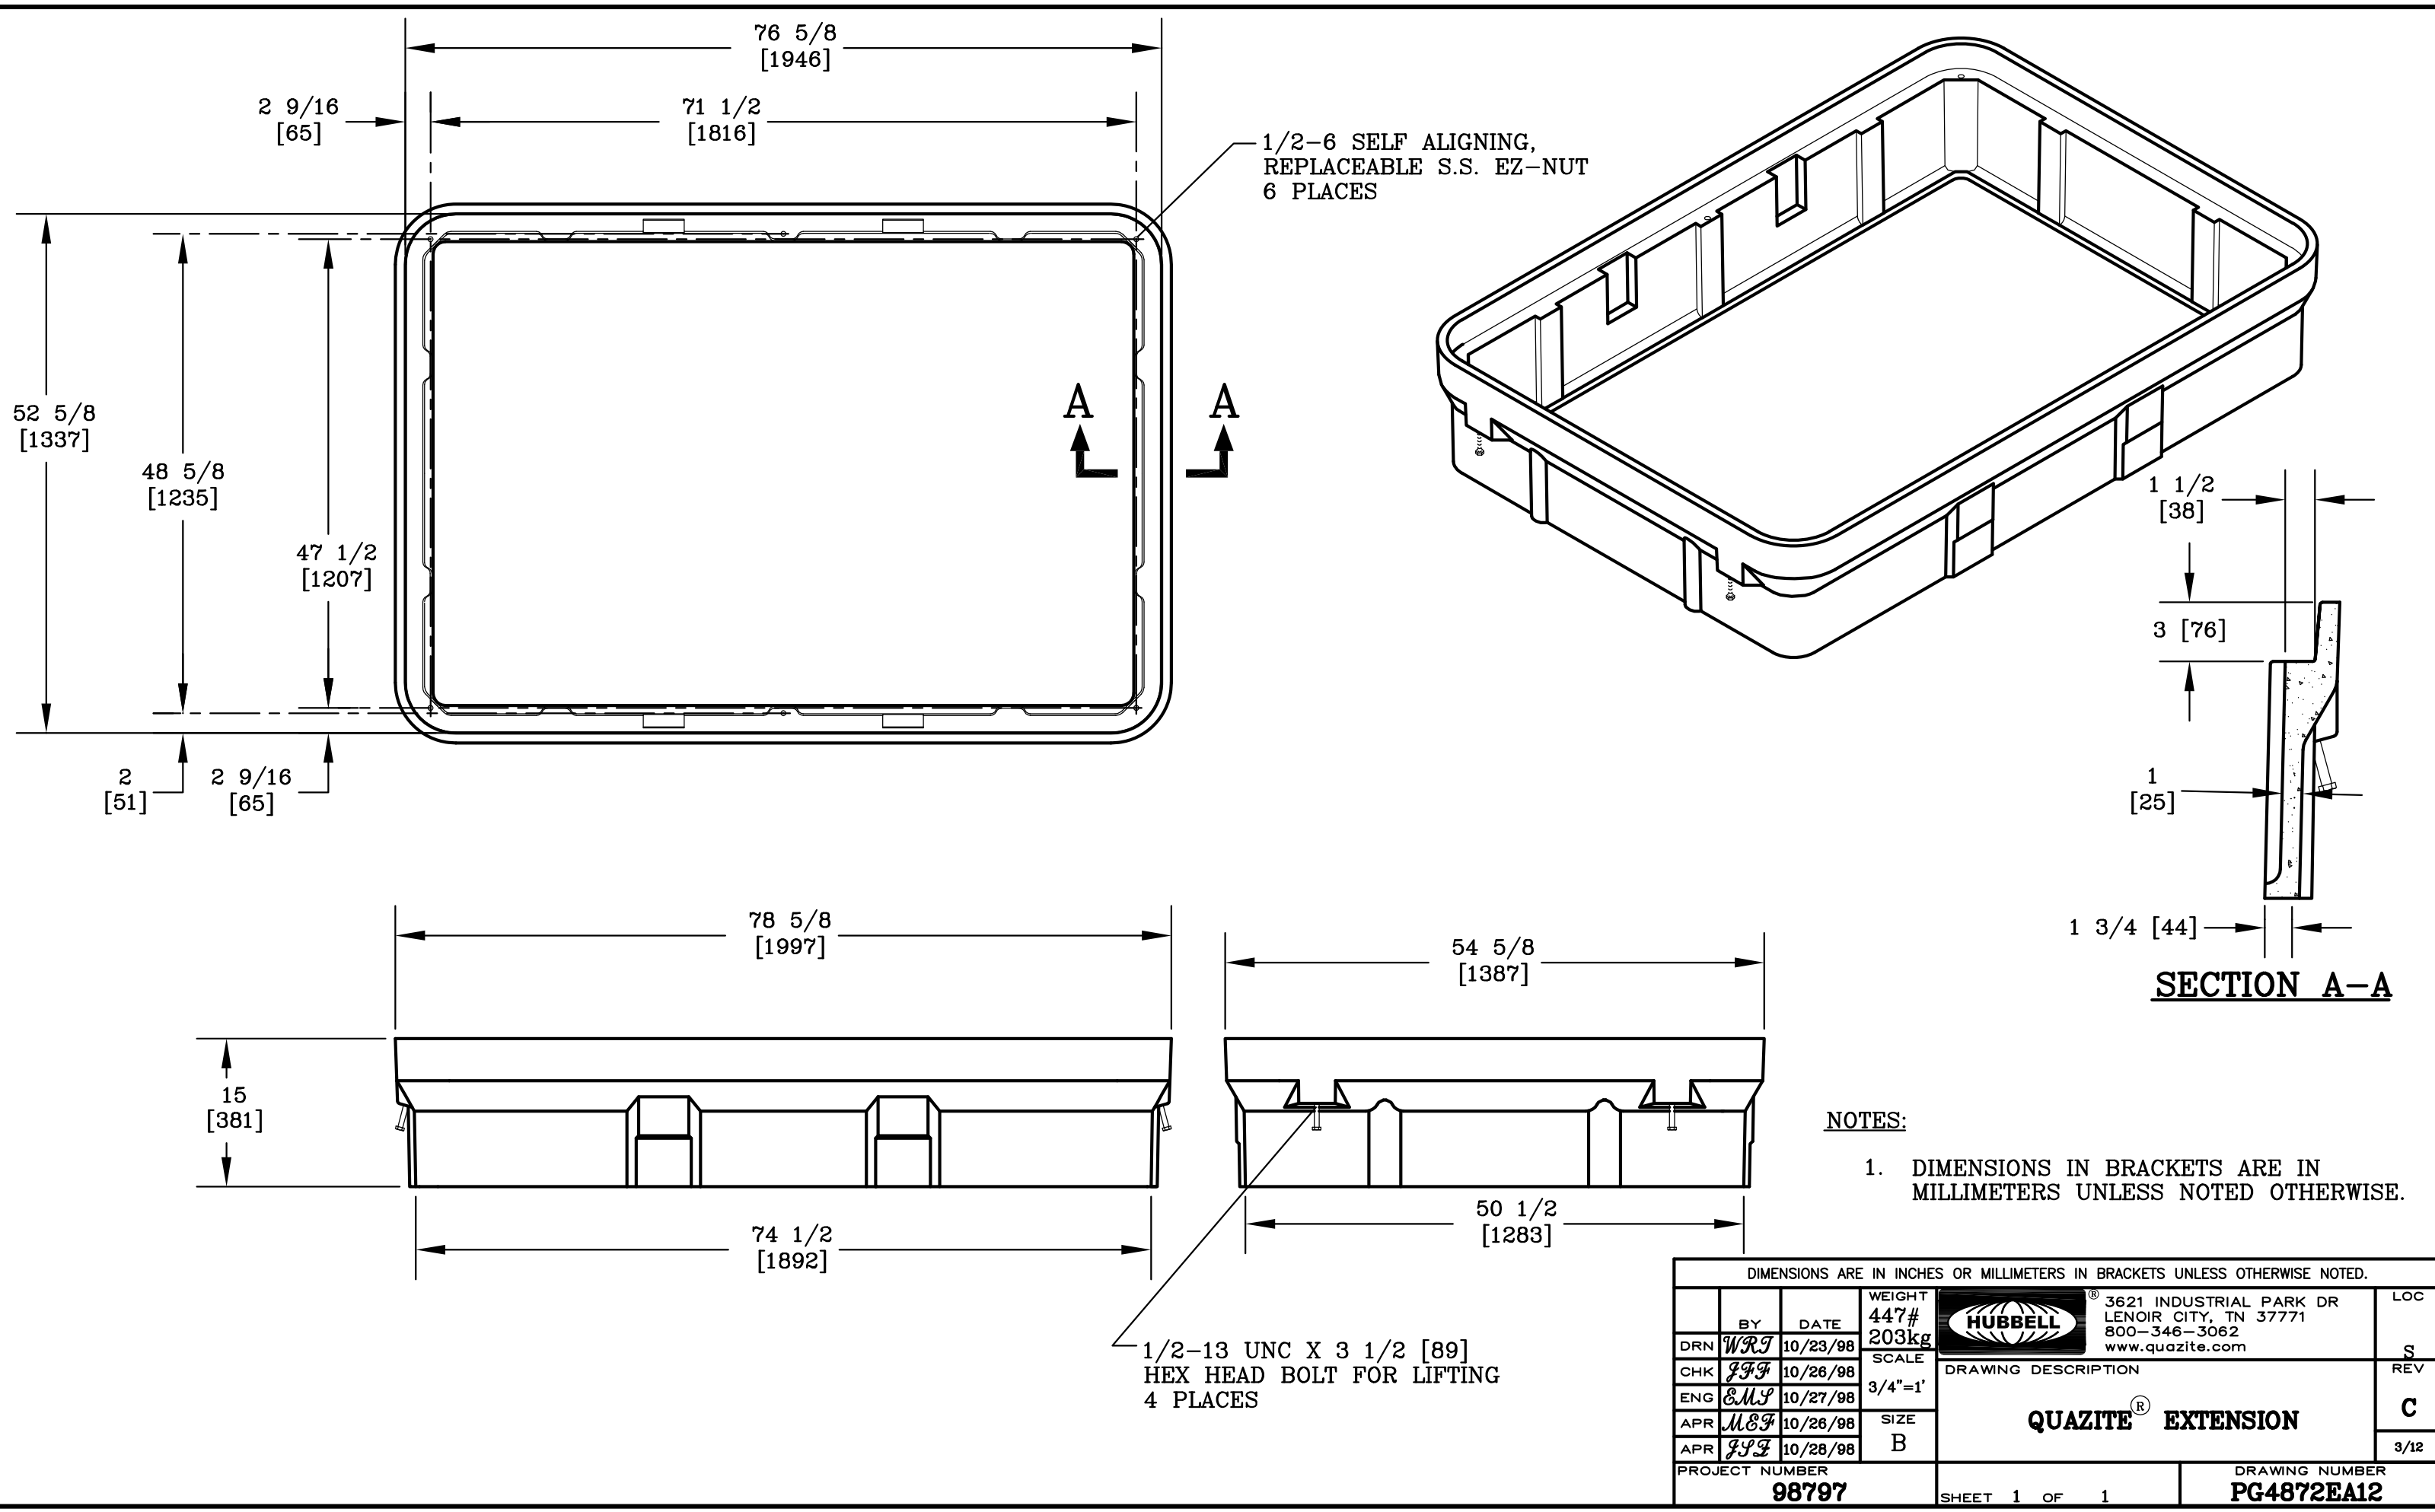

DIMENSIONS ARE IN INCHES OR MILLIMETERS IN BRACKETS UNLESS OTHERWISE NOTED.									
	BY	DATE	WEIGHT		3621 INDUSTRIAL PARK DR LENOIR CITY, TN 37771 800-346-3062 www.quazite.com	LOC			
			447#						
DRN	WRJ	10/23/98	203kg						
CHK	JFF	10/26/98	SCALE			DRAWING DESCRIPTION	S		
ENG	EMS	10/27/98	3/4"=1'				REV		
APR	MEF	10/26/98	SIZE	QUAZITE [®] EXTENSION	C				
APR	JFF	10/28/98	B		3/12				
PROJECT NUMBER						DRAWING NUMBER			
98797				SHEET 1 OF 1		PG4872EA12			