


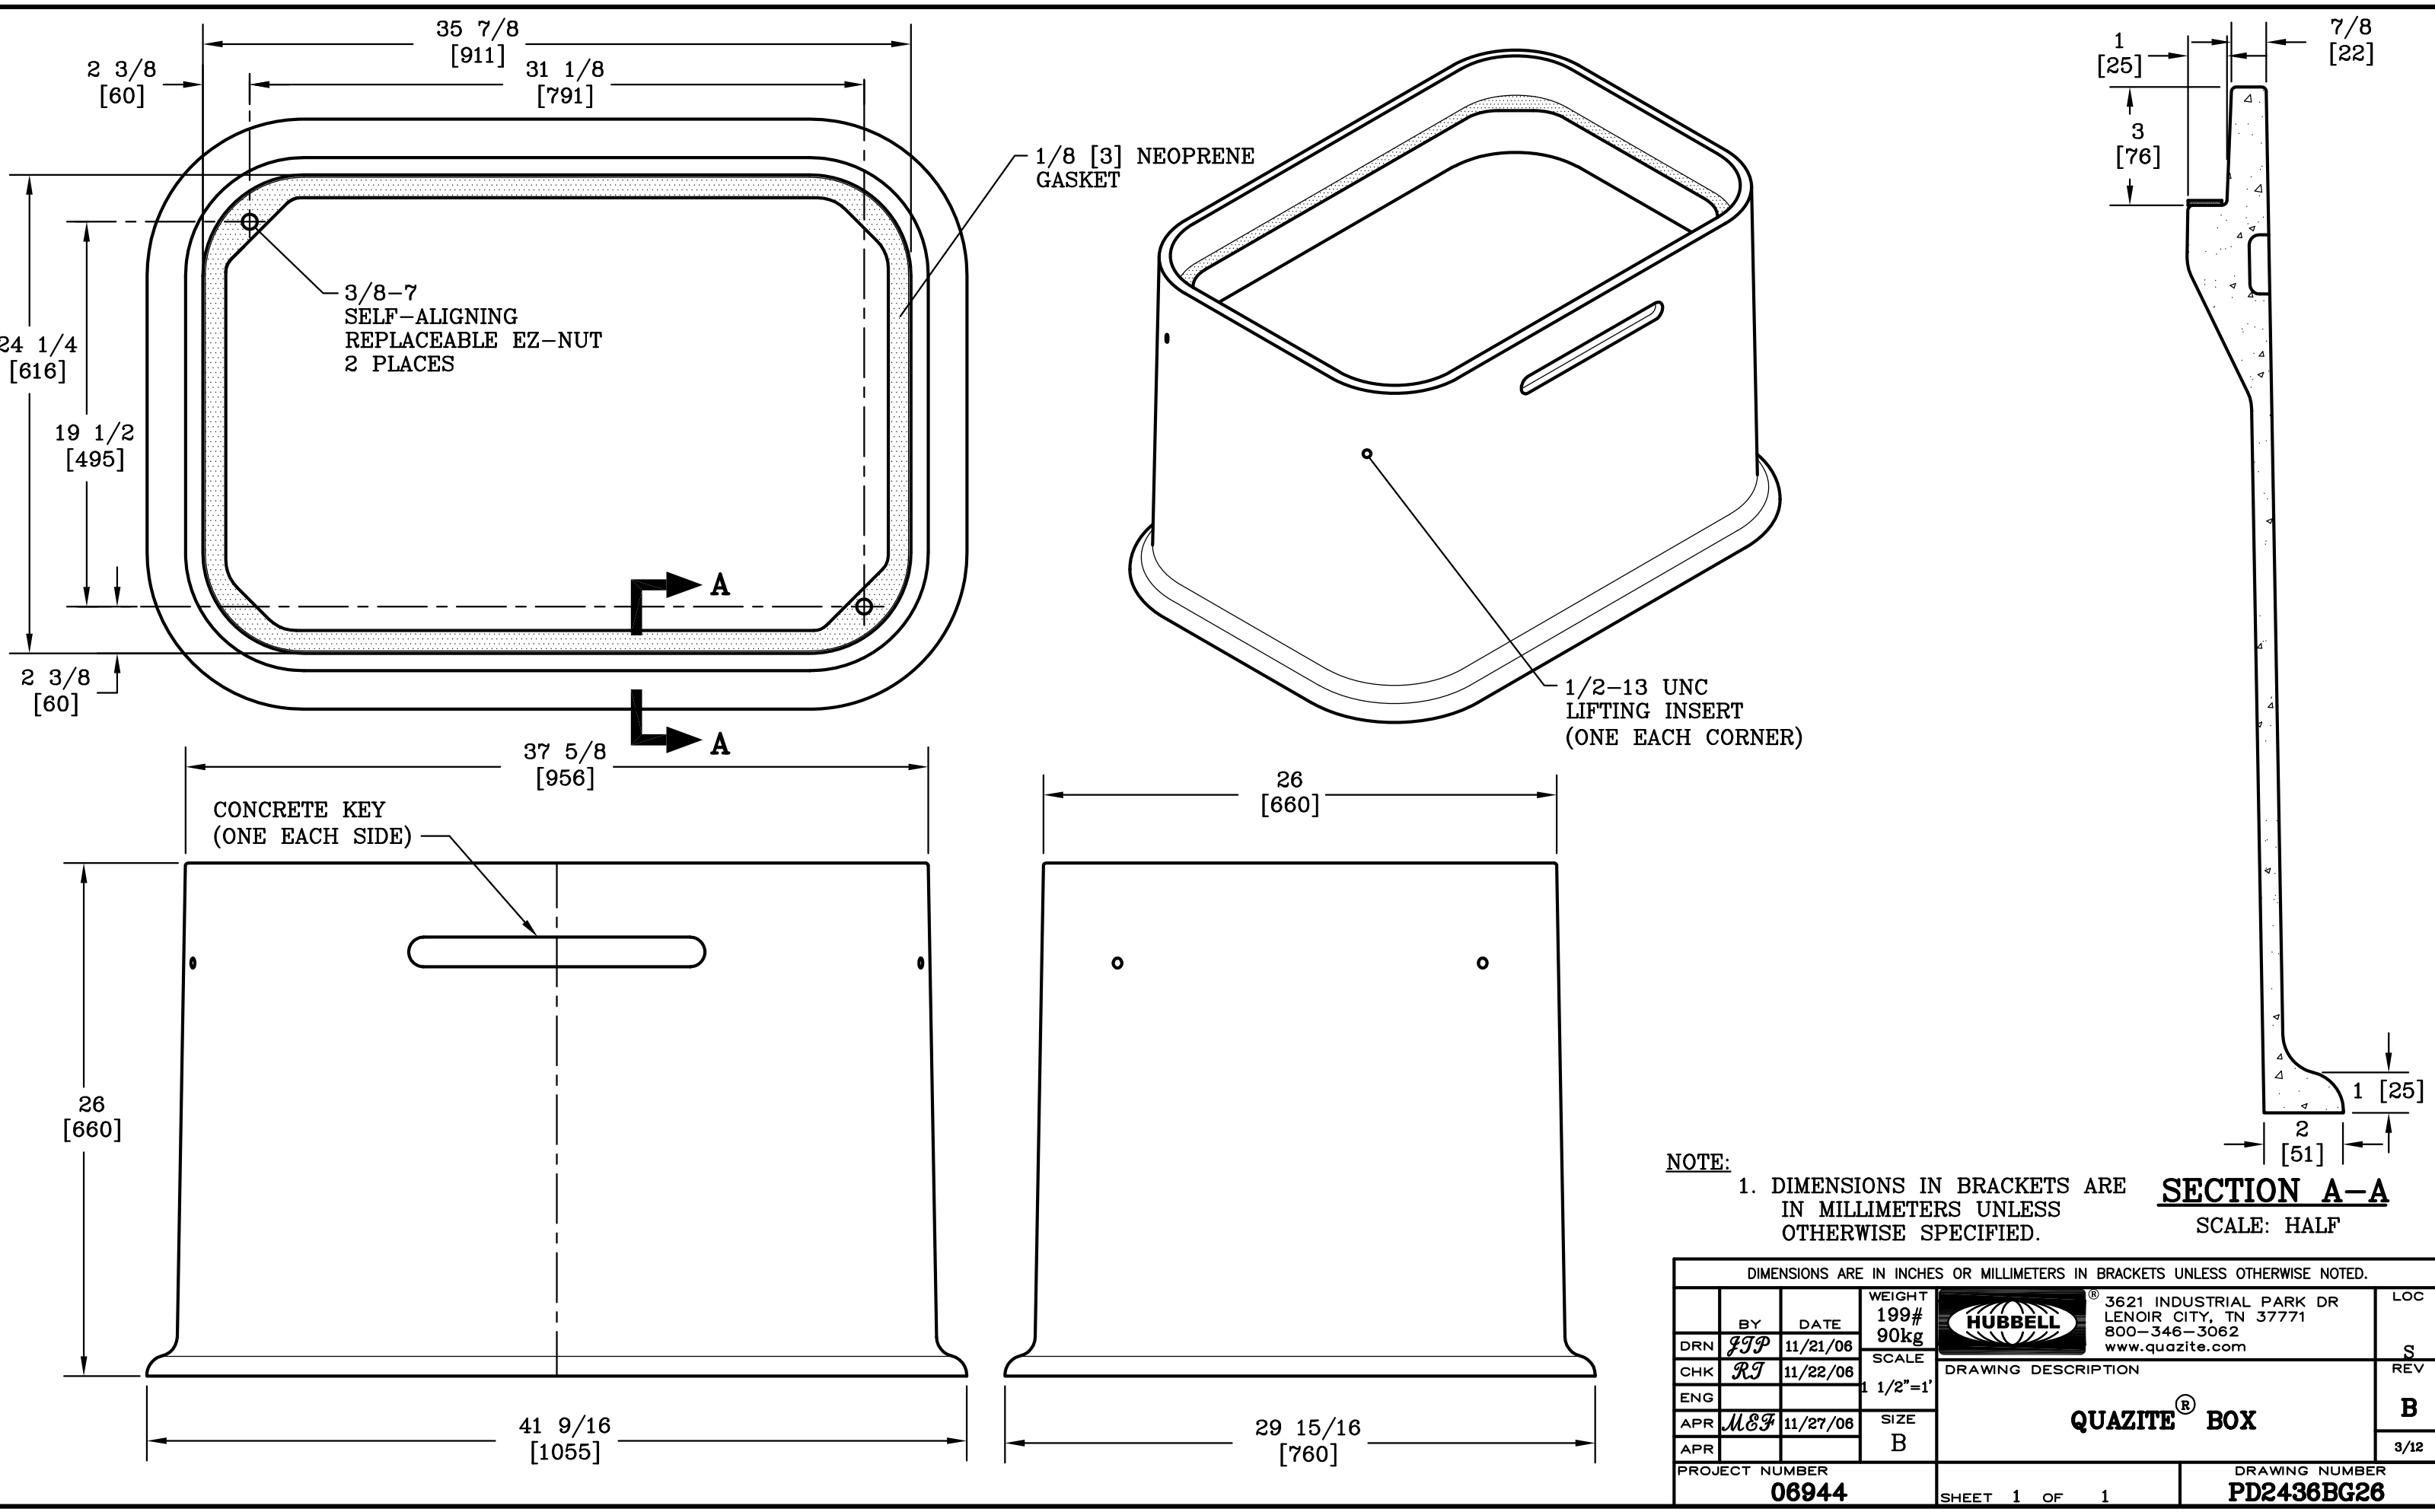

NOTE: 1. DIMENSIONS IN BRACKETS ARE IN MILLIMETERS UNLESS OTHERWISE SPECIFIED.

SECTION A-A
SCALE: HALF

DIMENSIONS ARE IN INCHES OR MILLIMETERS IN BRACKETS UNLESS OTHERWISE NOTED.					
BY	DATE	WEIGHT		3621 INDUSTRIAL PARK DR LENOIR CITY, TN 37771 800-346-3062 www.quazite.com	LOC
DRN	11/21/06	199#			S
CHK	11/22/06	90kg			REV
ENG		SCALE			
APR	11/27/06	1 1/2"=1'	DRAWING DESCRIPTION		
APR					
PROJECT NUMBER			QUAZITE® BOX		B
06944					3/12
SHEET 1 OF 1			DRAWING NUMBER		
			PD2436BG26		