


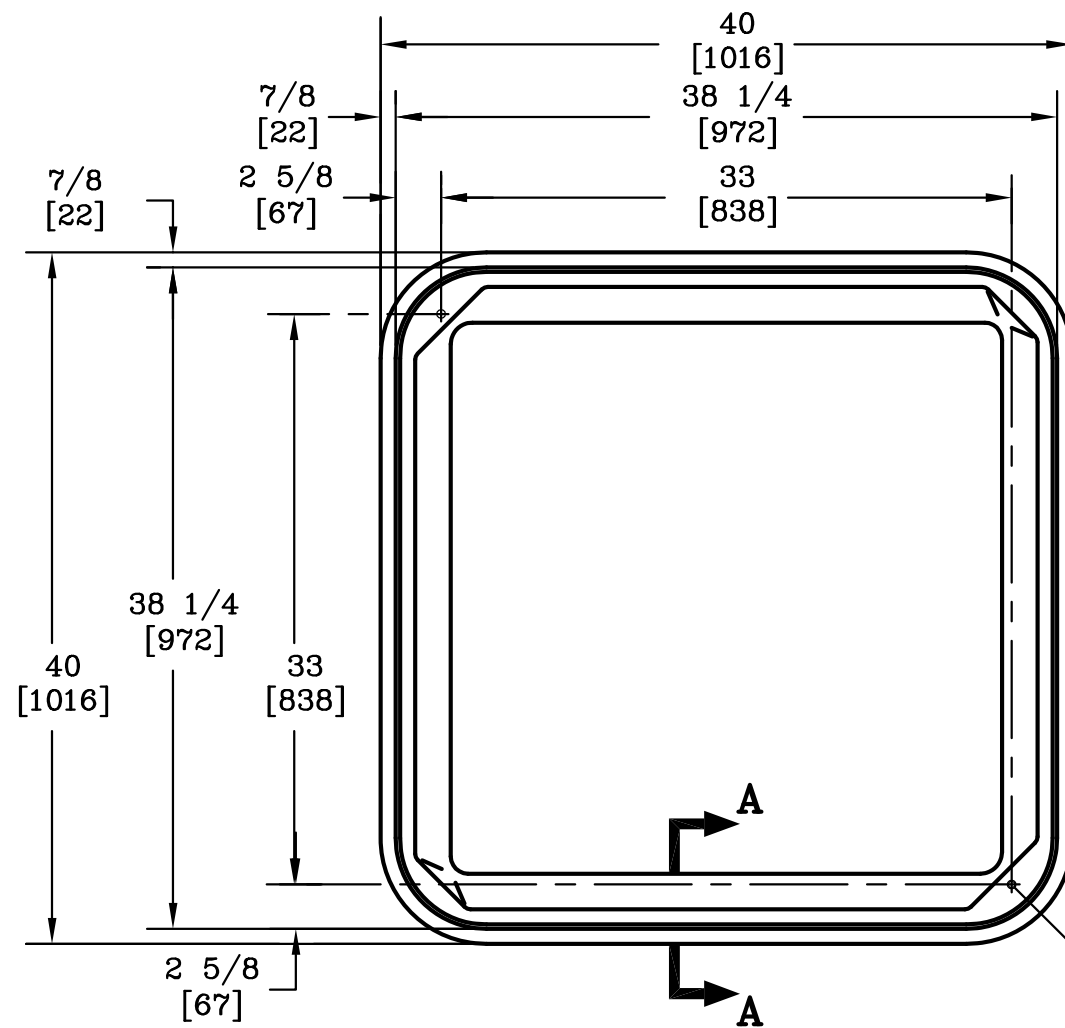
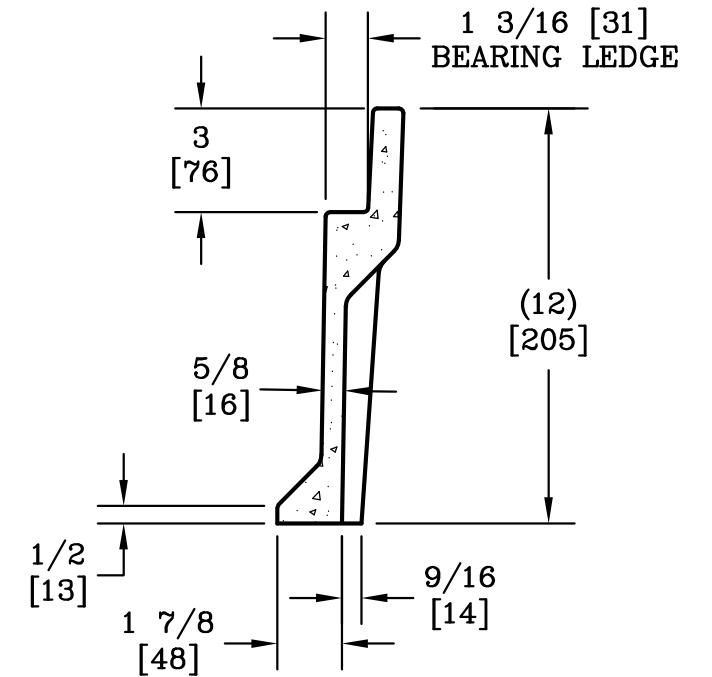


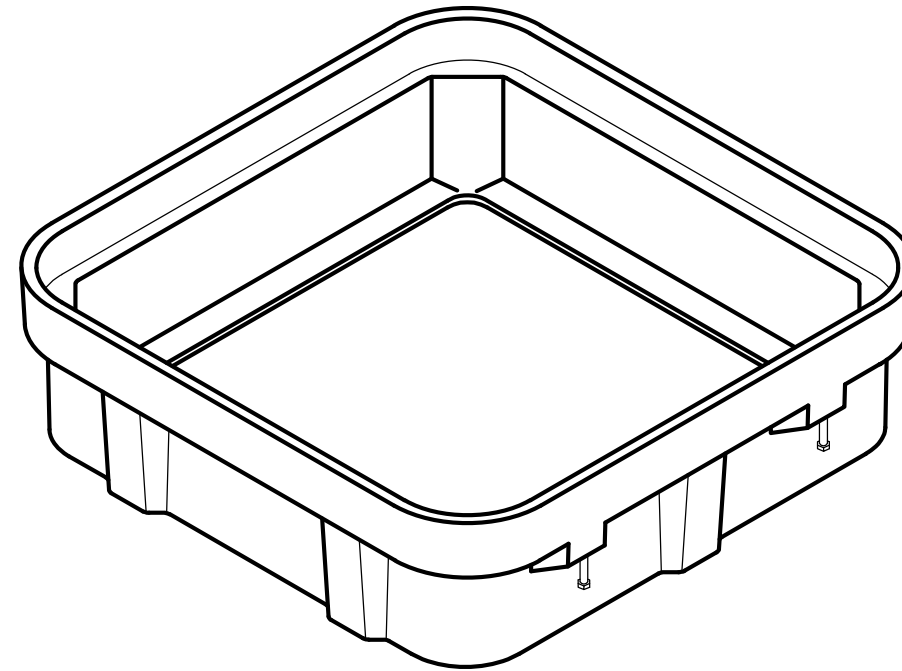

3/8-7 SELF ALIGNING,
REPLACEABLE S.S. EZ-NUT
2 PLACES

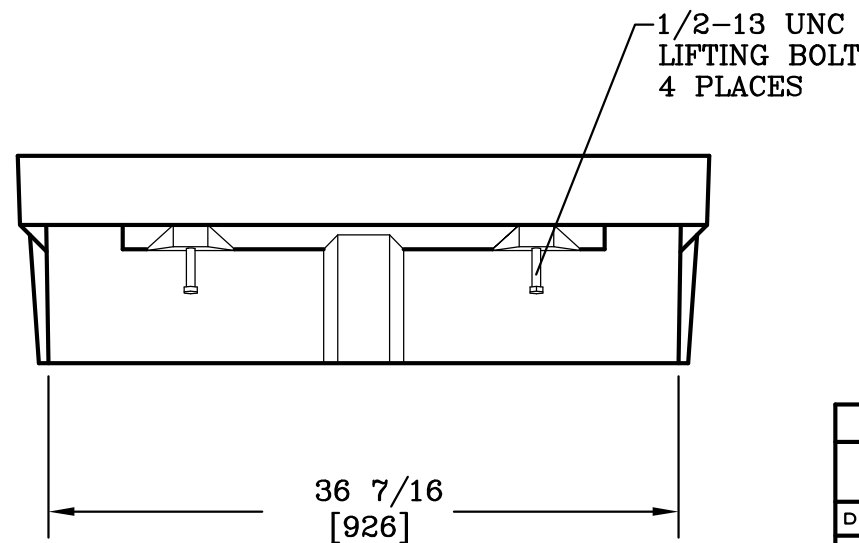

SECTION A-A
SCALE: 2"=1'
6 PLACES

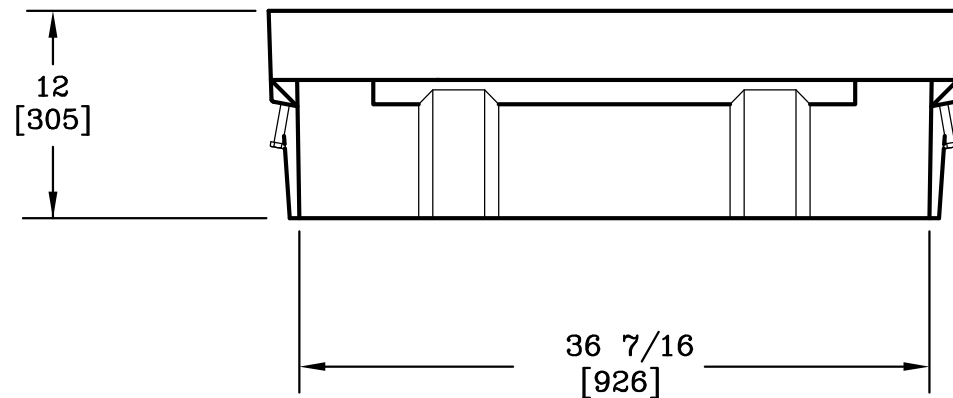

DIMENSIONS ARE IN INCHES OR MILLIMETERS IN BRACKETS UNLESS OTHERWISE NOTED.						
	BY	DATE	WEIGHT 129# 59kg		3621 INDUSTRIAL PARK DR LENOIR CITY, TN 37771 800-346-3062 www.quazite.com	LOC
DRN	JP	6/22/04				LC
CHK	KPB	7/12/04	SCALE 1"=1'	DRAWING DESCRIPTION QUAZITE® 36 X 36 X 12 EXTENSION		REV
ENG						C
APR	MSF	7/13/04	SIZE B	STANDARD VERSION		3/12
APR						
PROJECT NUMBER 04678				SHEET 1 OF 1		DRAWING NUMBER PG3636EA12